



Doorsnede A-A  
1:5

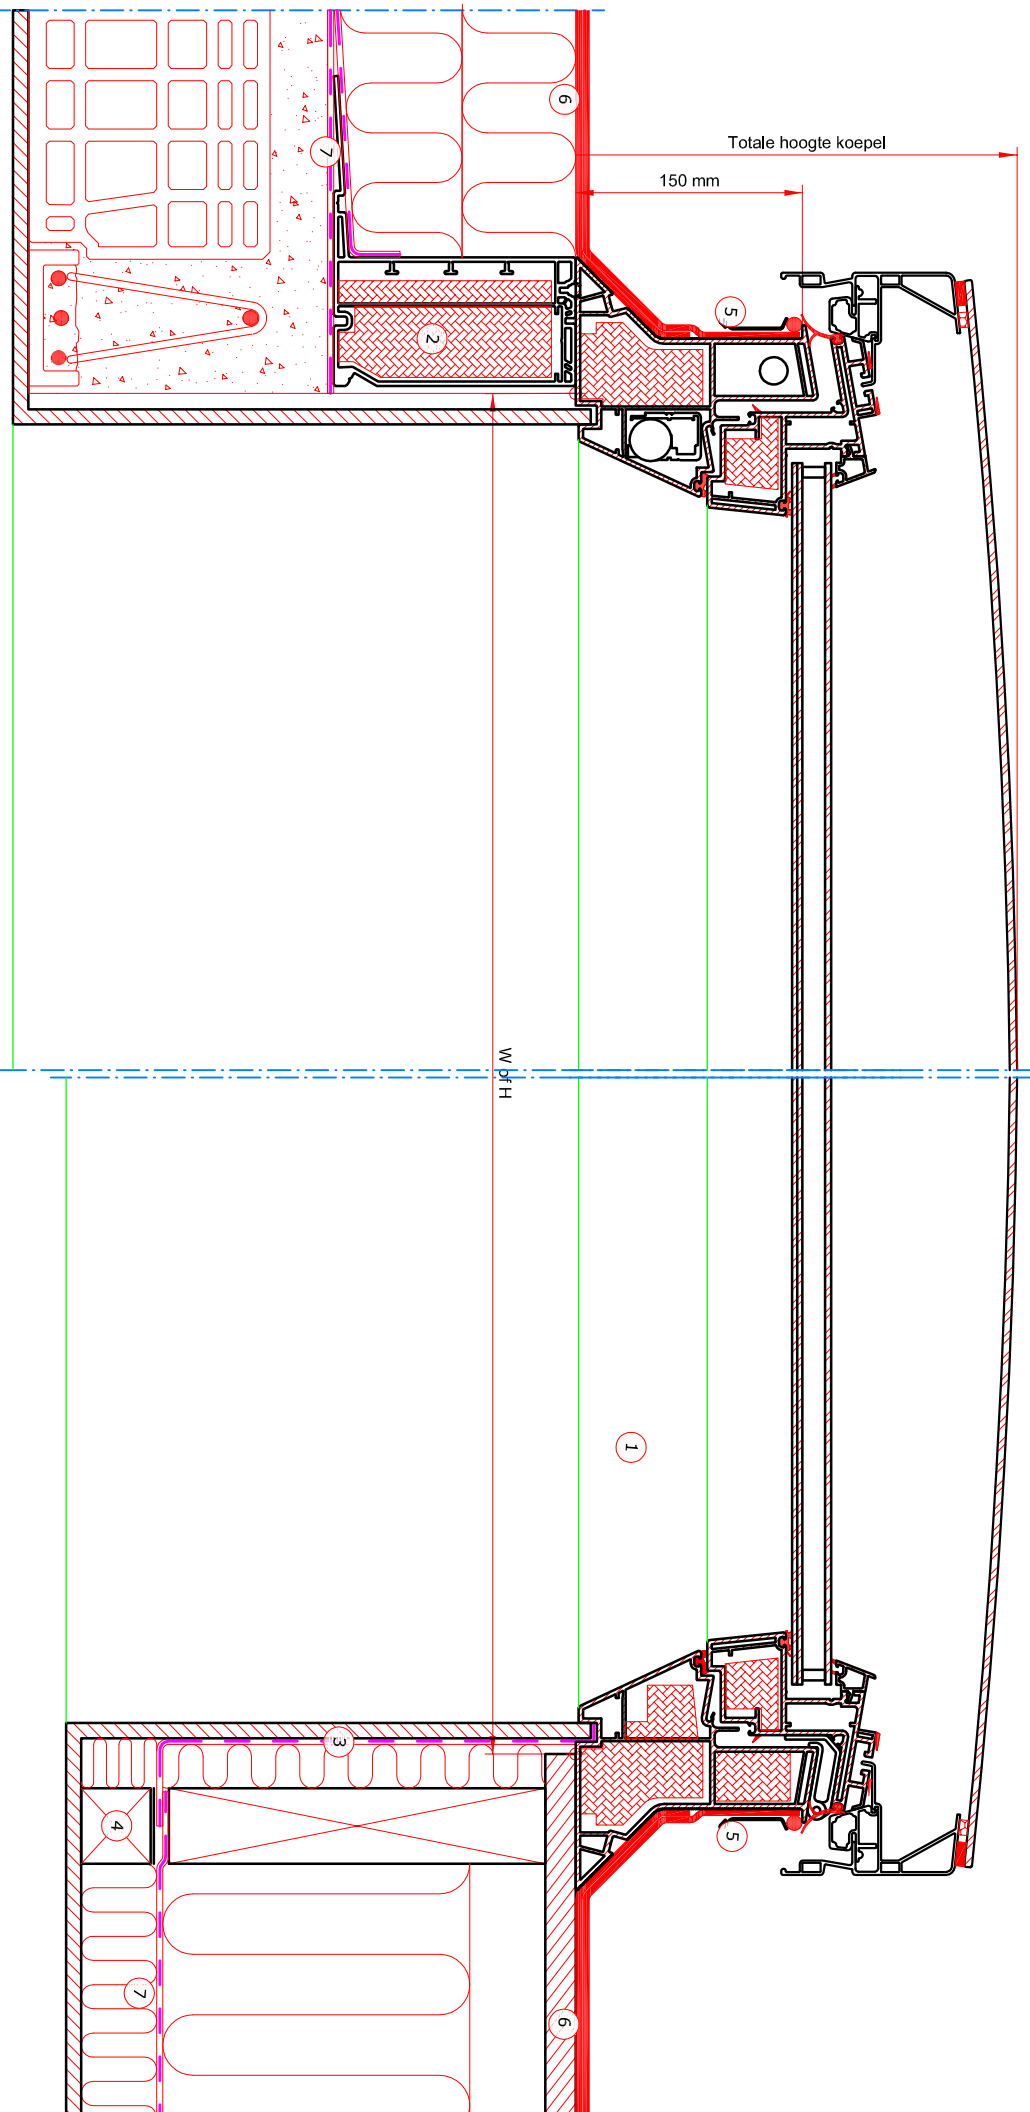

- 1 VELUX lichtkoepel (CVP/CFP+ISD 1093 0°-15°)
- 2 VELUX ZCE opstandverhoging
- 3 Dampremmende folie
- 4 Aanhelel dampremmende folie
- 5 Mechanische bevestiging dakbedekking
- 6 Onderfolie dakbedekking (Niet VELUX)
- 7 Dampremmende folie (Niet VELUX)

Dakbedekking:  
Bitumen/  
EPDM

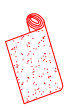

VELUX Producten:

Ventilerend CVP+ISD 1093  
0°-15°



of  
Vast CFP+ISD 1093  
0°-15°




ZCE  
0°-15°



VELUX lichtkoepel maten in mm.:

Maat	W	H	Totale hoogte koepel
060060	600	600	275
060090	600	900	288
080080	800	800	283
090090	900	900	288
090120	900	1200	305
100100	1000	1000	293
100150	1000	1500	326
120120	1200	1200	305

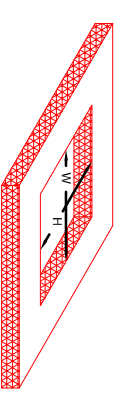

© VELUX GROUP ® VELUX, VELUX logo are registered trademarks



Tekening naam:  
DAGLICHTKOEPEL\_GEBOGEN\_GLAS\_BITUMEN-P  
4-V1

Tekening nr.: P4	VELUX Nederland	
Getekend:	Rev. datum:	Schaal:
-	A3	1:5

Let op: De afgebeelde dakconstructie is slechts als richtlijn te beschouwen. Daarnaast dient de bestaande bouwregelgeving in acht worden genomen bij installatie van het VELUX dakraam.